

Projet de construction d'un bâtiment de 7 appartements "Hameau de Renges" à Ecublens

Propriété de M. Pahud

Calcul des surfaces de ventes PPE

Description des lots	Nombre de pièces	Surfaces appartements	Surfaces mezzanines	Surfaces caves	Surfaces terrasses / jardin	Surfaces balcons	Surfaces totales
1	4.5	110.50		9.00	84.50		204.00
2	3.5	84.00		11.00	104.50		199.50
3	2.5	52.00		11.00	36.00		99.00
4	2.5	58.50		11.00	122.50		192.00
5	4.5	110.50	49.00	12.00		39.00	161.50
6	3.5	84.00	36.00	13.00		11.00	108.00
7	4.5	105.00	38.00	12.00		17.00	134.00


Surface PPE = surface intérieure de l'appartement avec déduction des gaines techniques, et jusqu'à une hauteur de 1.50 m dans les combles.


PLANS PPE à Ecublens - " Le Hameau de Renges "


aménagements extérieurs

Echelle : 1:500



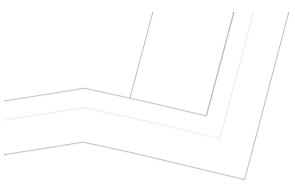

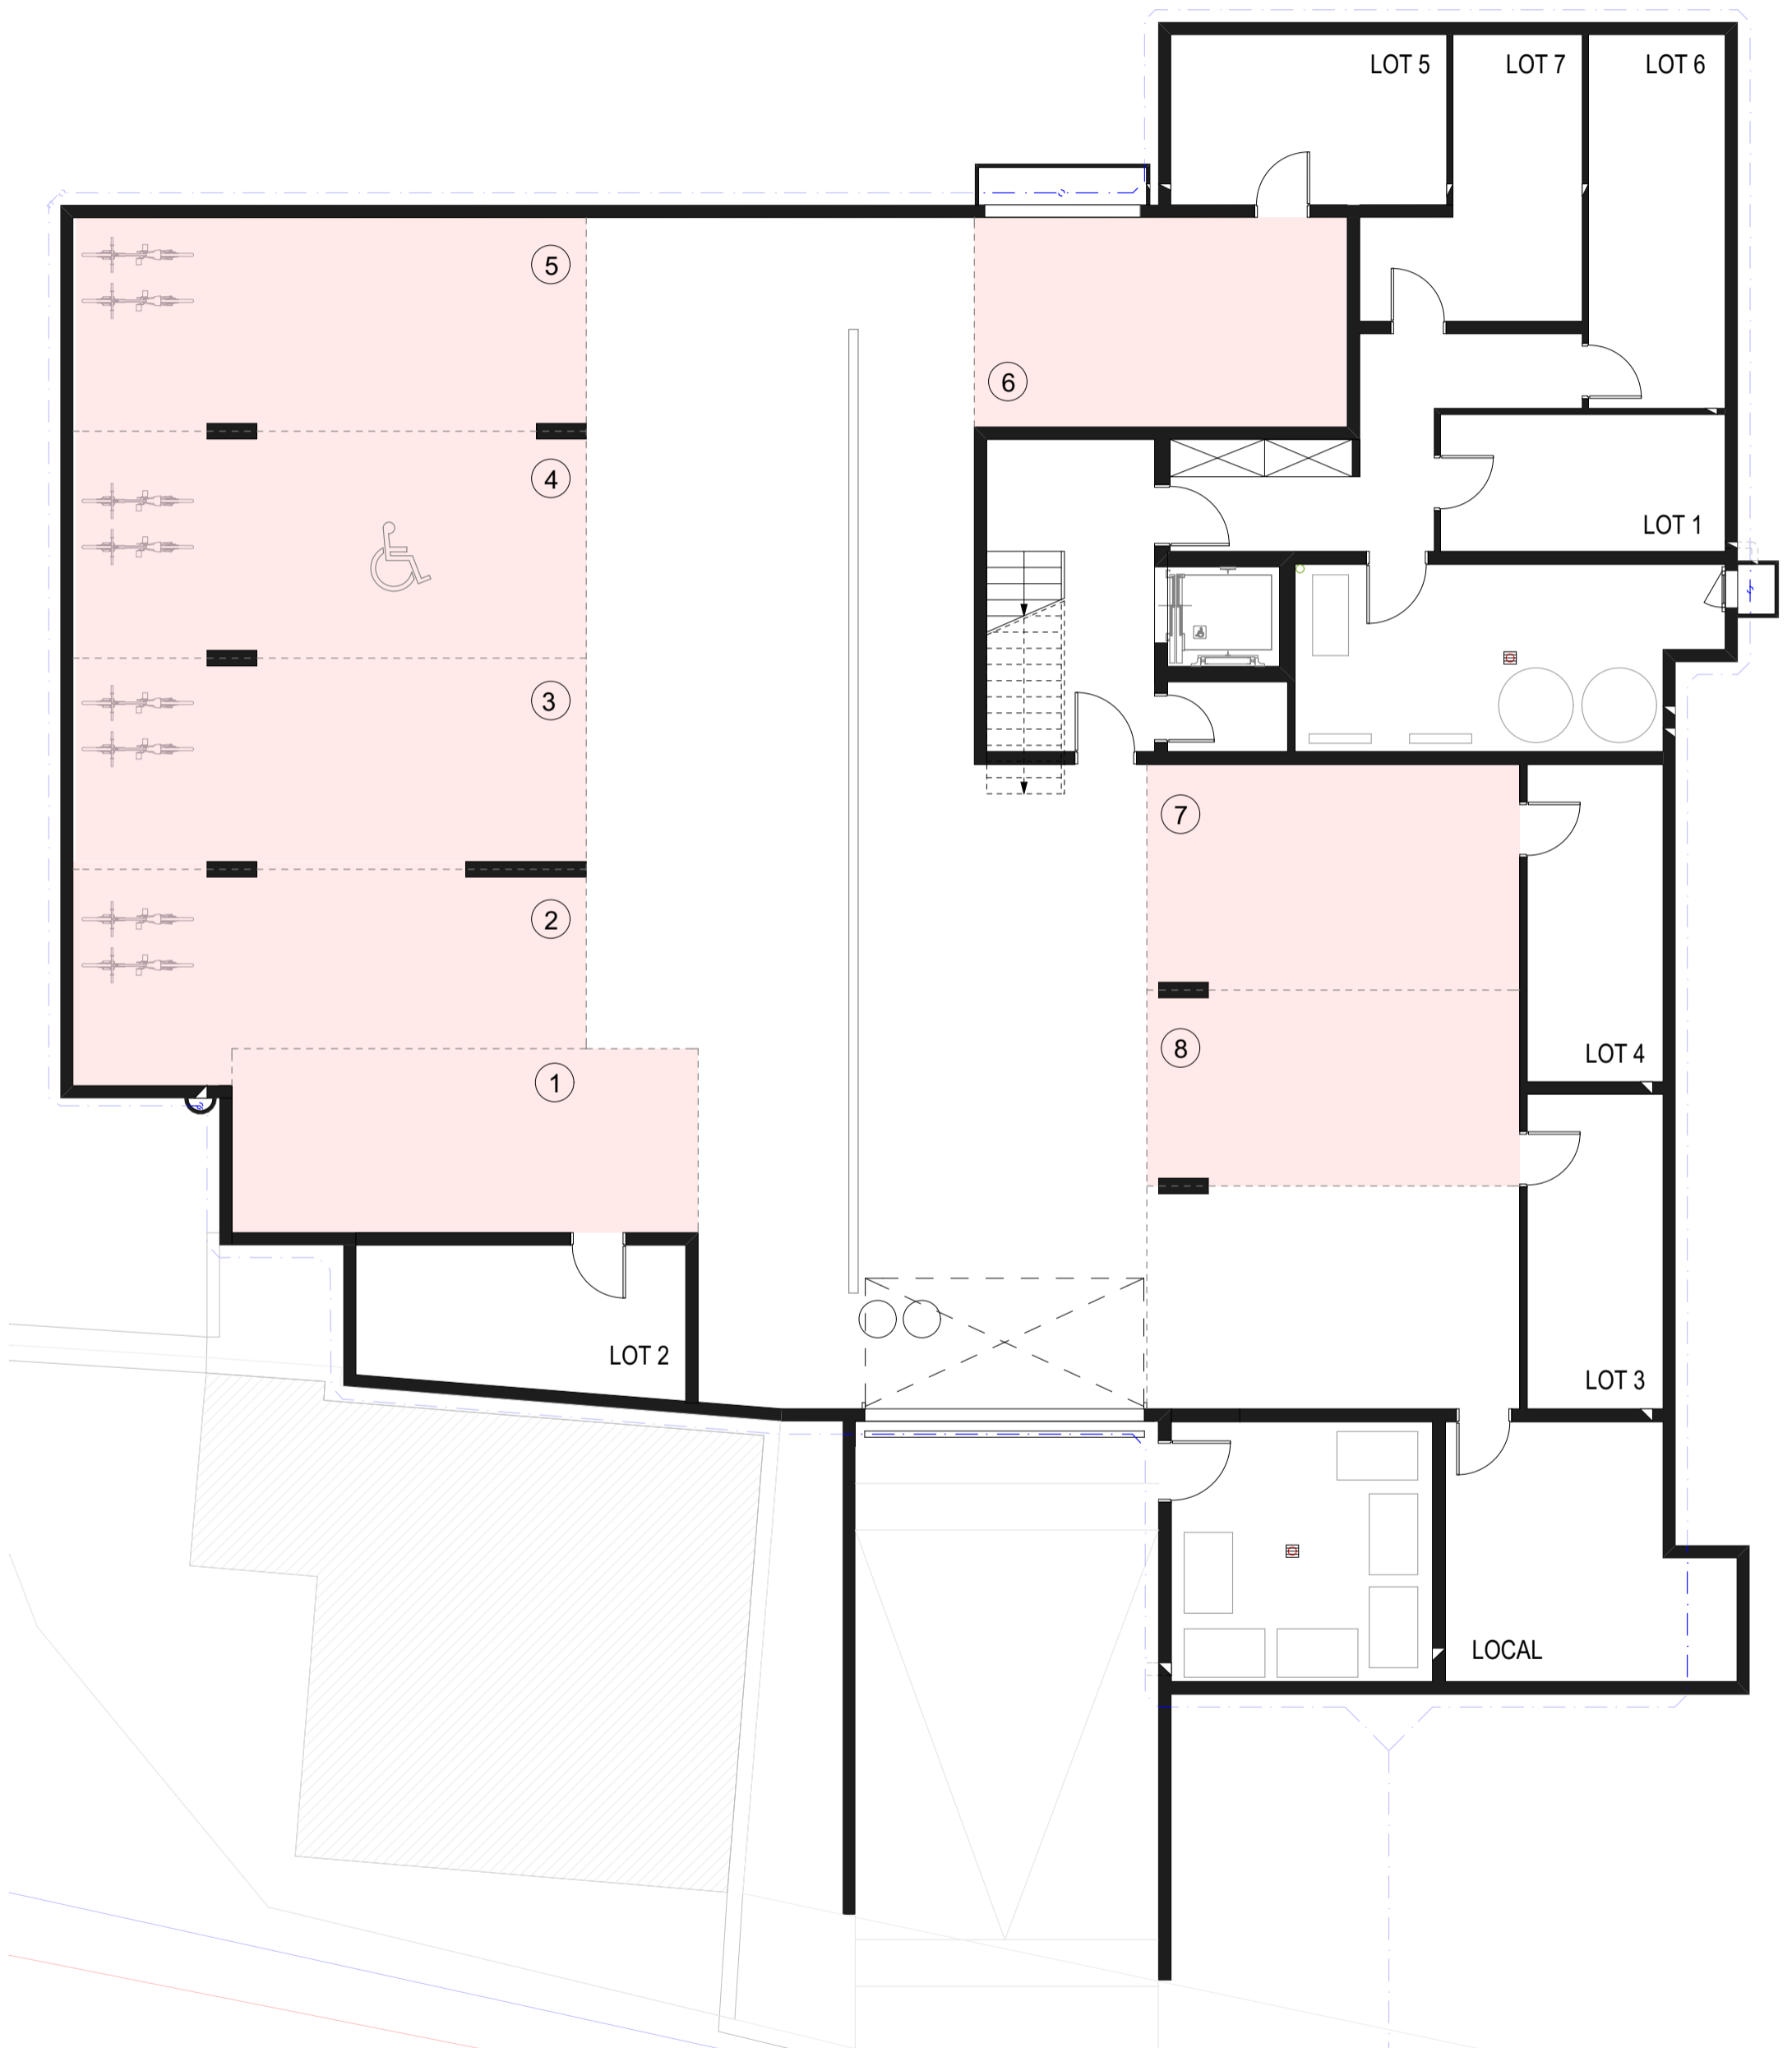

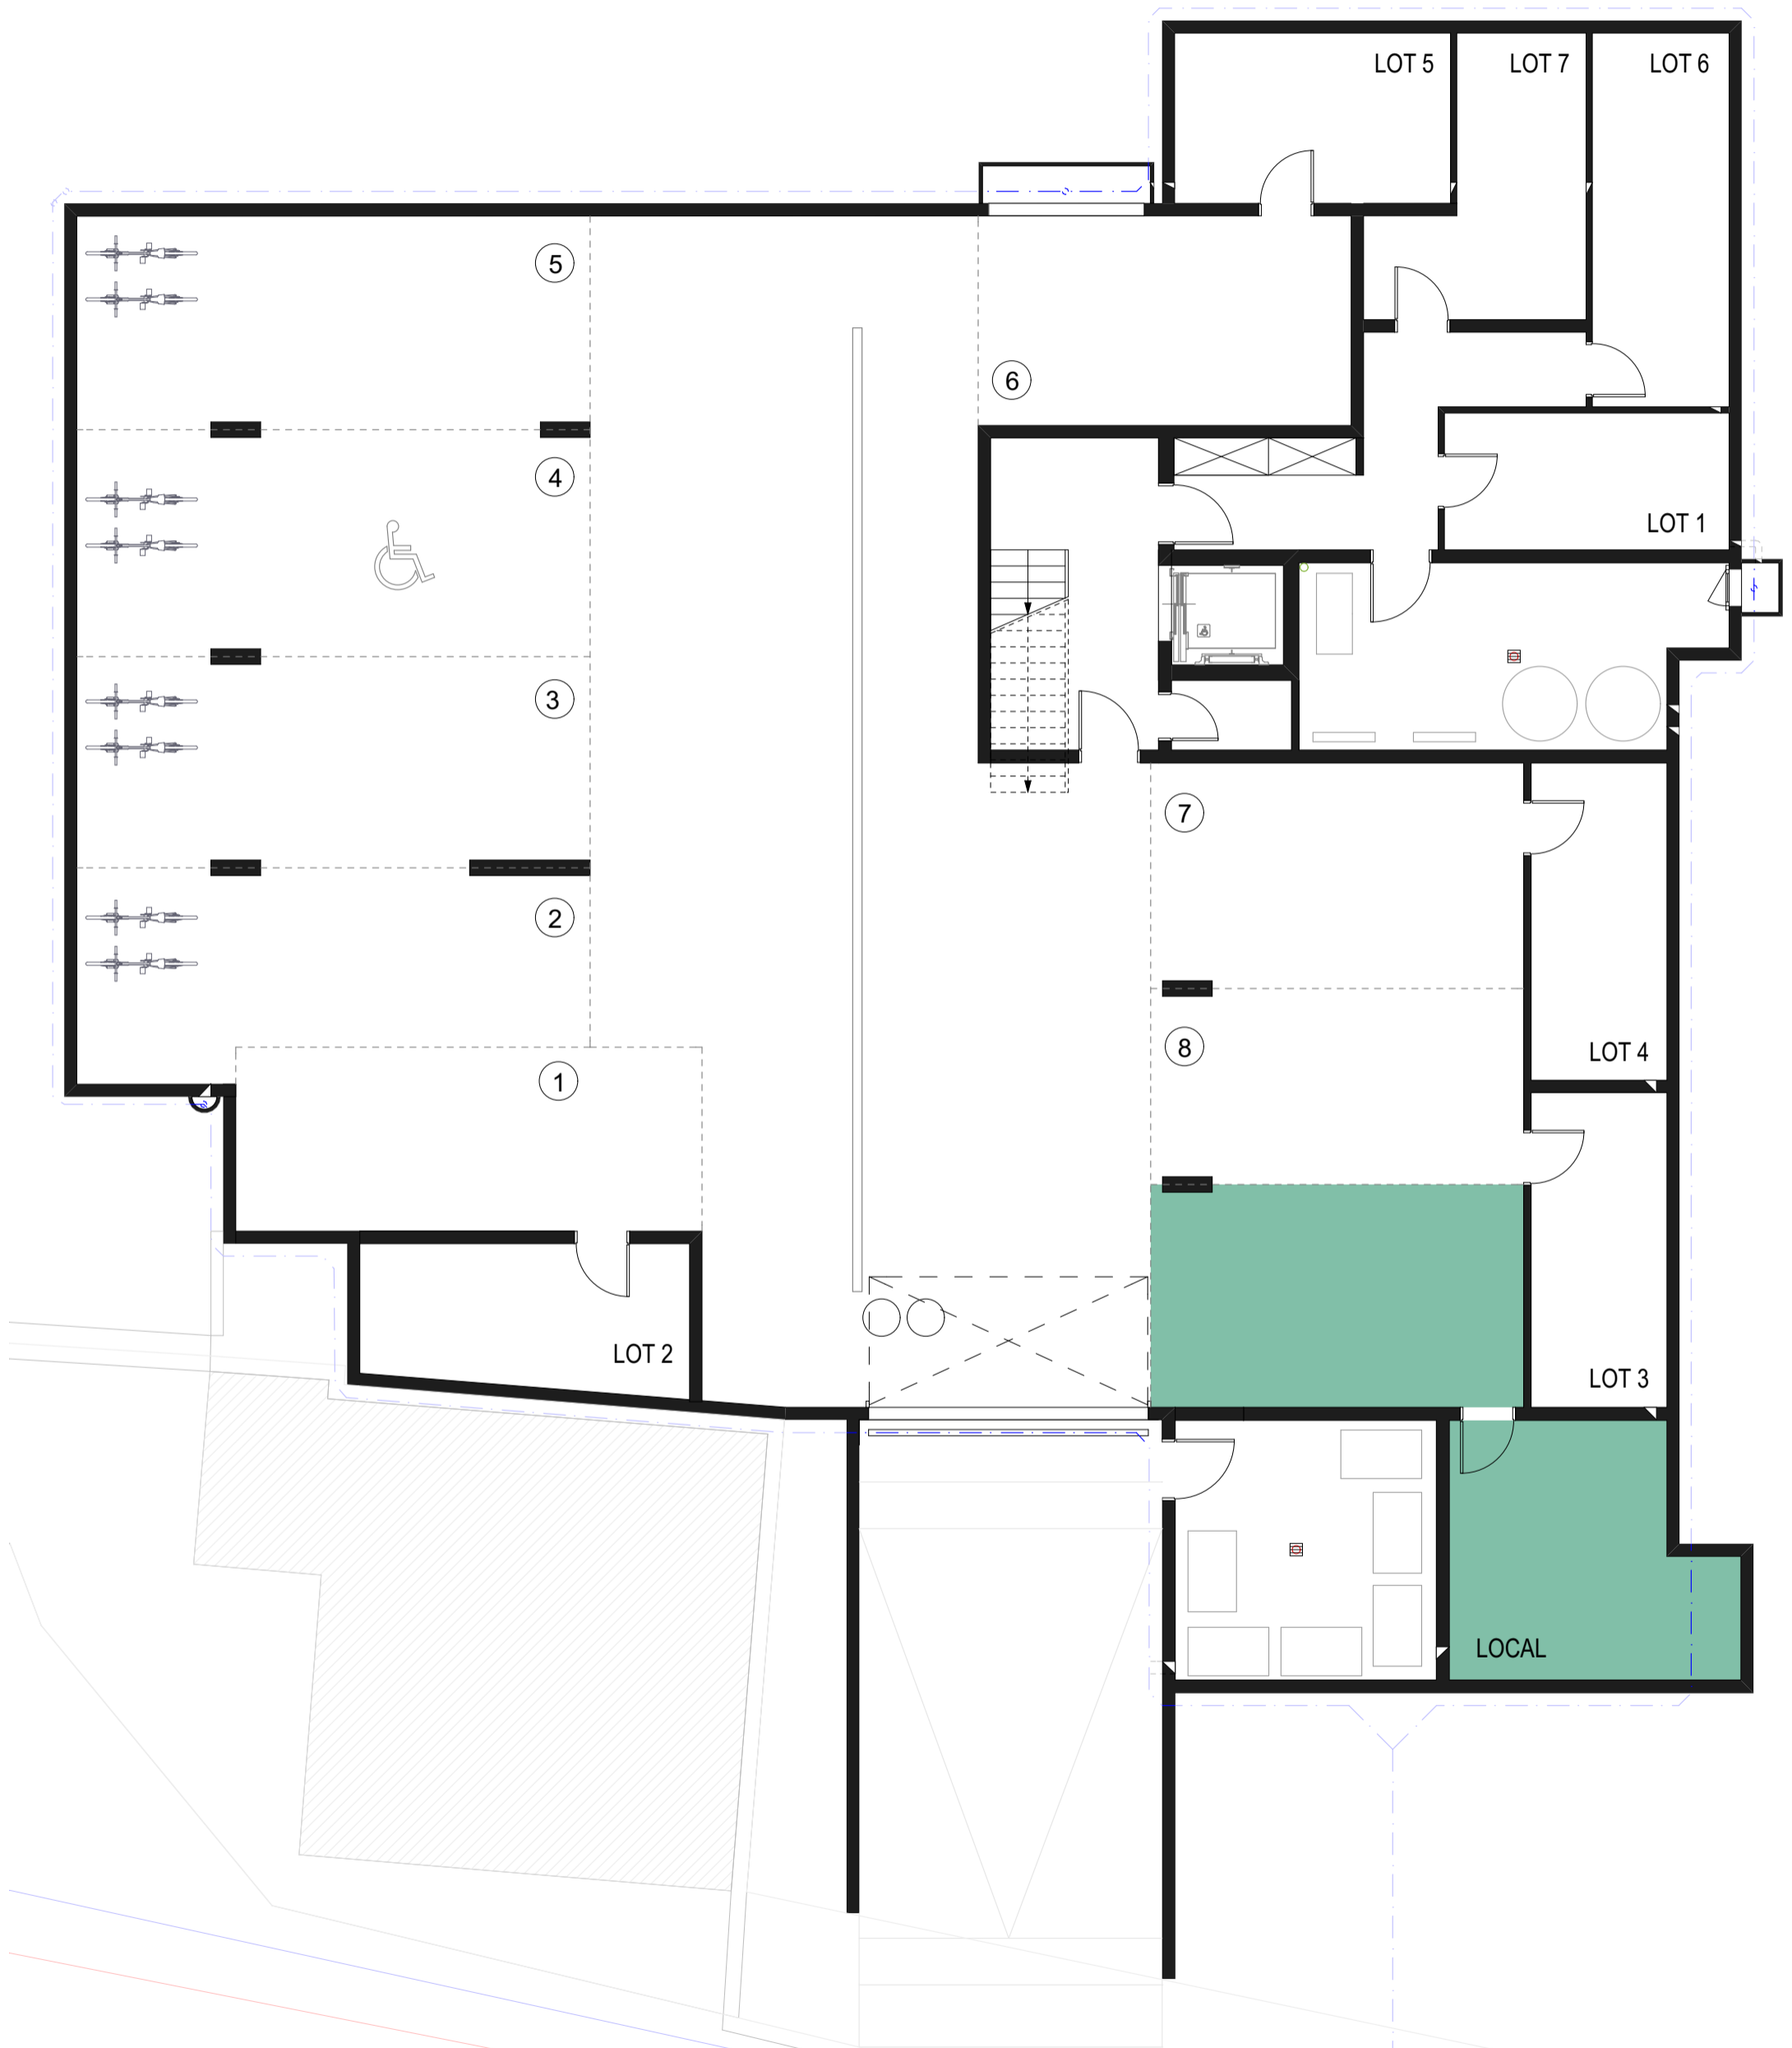

2492





